

PONDICHERRY UNIVERSITY
ENGINEERING WING

SCHEDULE OF WORK

Name of the work: Supplying and fixing of barricades (wheel type 10 nos. & static type – 15 nos.) at Pondicherry University campus

S. No.	Description	Qty.	Rate Rs.P.	Unit	Amount Rs.P.
1. MR	Fabrication and supplying of wheel type barricade of size 1.83 x 0.60 x 1.2 m with required legs by using M.S. pipe, sheets and reflective stickers etc. with write ups as per drawing enclosed. The Rate including one coat of primer and two coat of enamel paint etc., complete as per direction of the Engineer-in-charge	10		Each	
2. MR	Fabrication and supplying of static type barricade of size 3.05 x 1.05 x 1.45 m with required legs by using M.S. square tubes, sheets and reflective stickers etc. with write ups as per drawing enclosed. The Rate including one coat of primer and two coat of enamel paint etc. complete as per direction of the Engineer-in-charge	15		Each	
	Total				


- I hereby abide the rules and regulations stipulated in the CPWD form no. 6 & 8.

Terms & conditions:

- The material / reflective stickers should be got approved before commencement of work.
- The work should be carried out as per the drawing enclosed in the schedule of work


Contractor

Executive Engineer

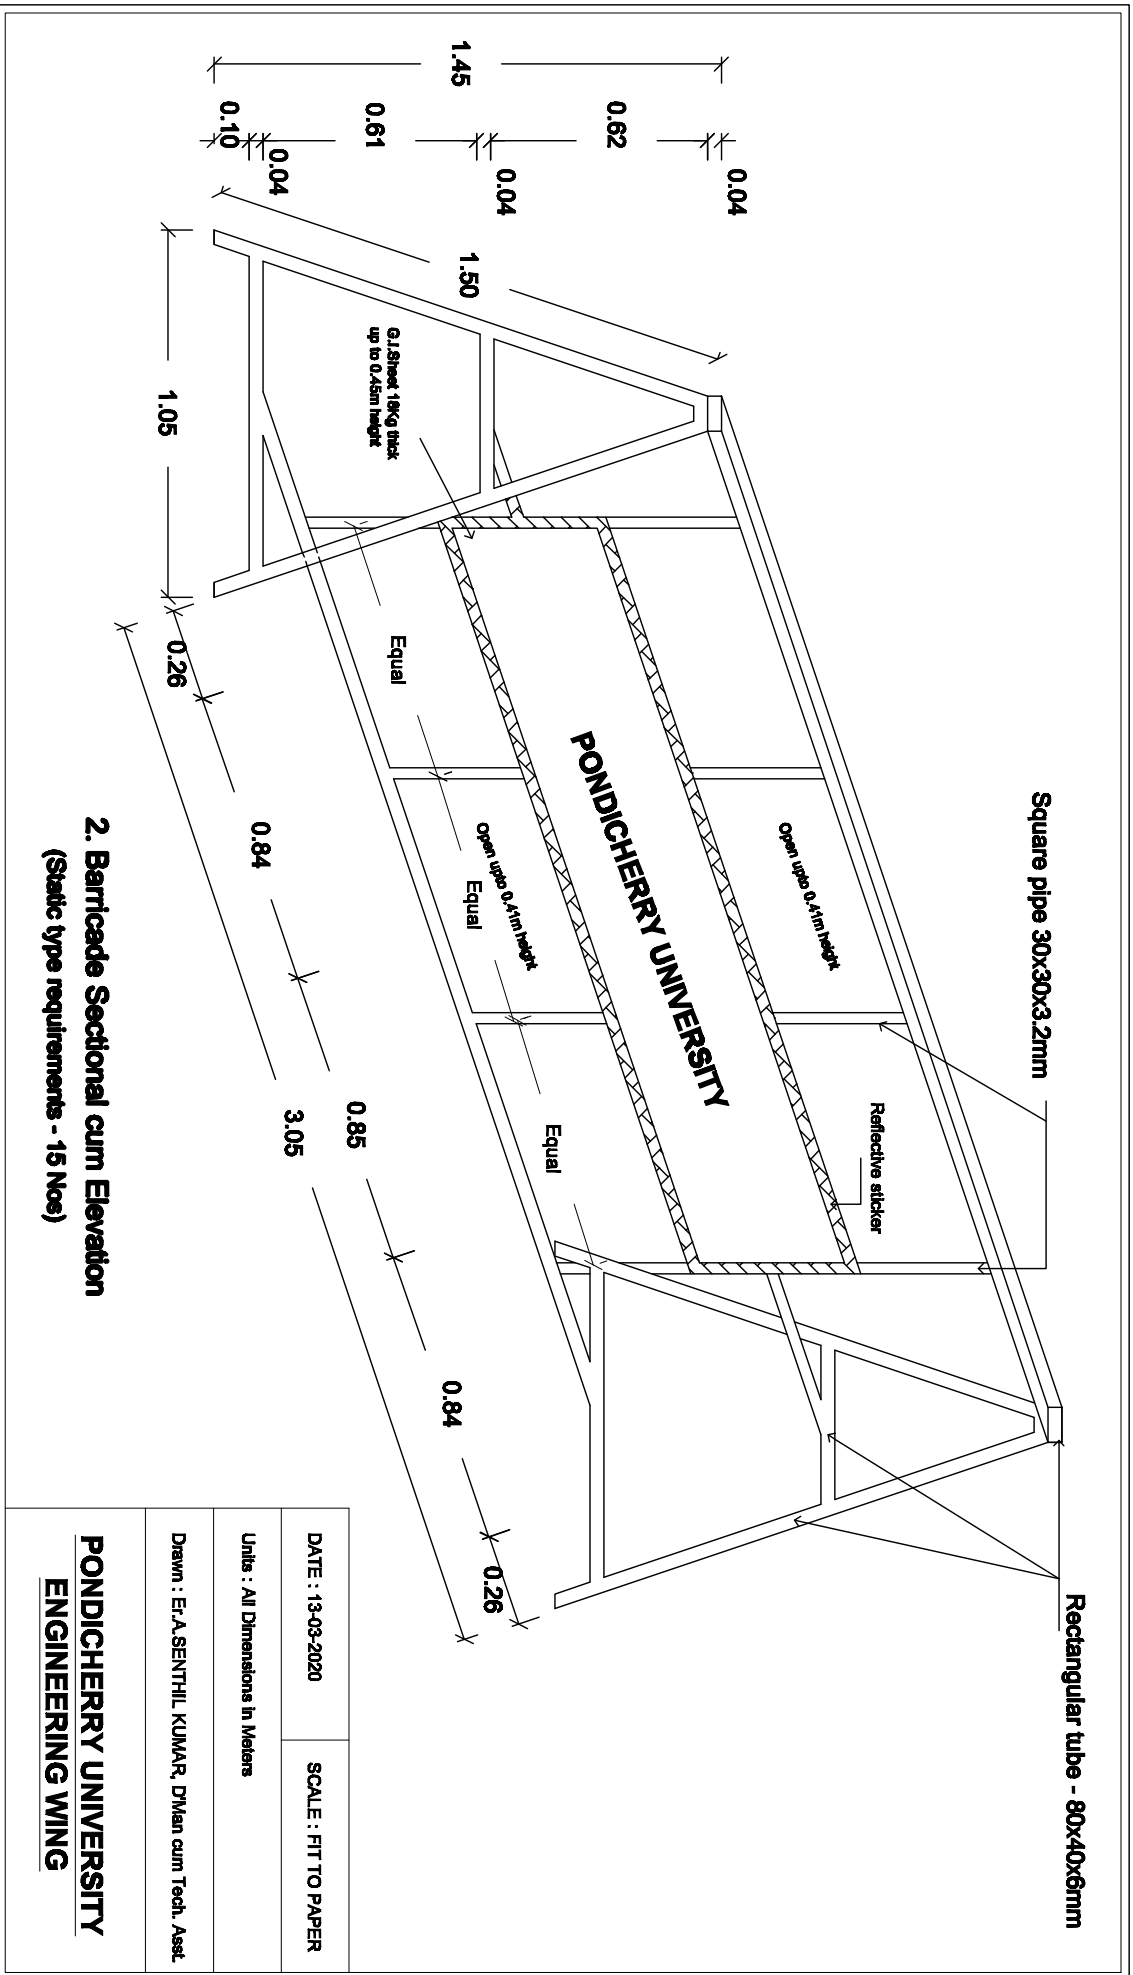

2. Barricade Sectional cum Elevation
 (Static type requirements - 15 Nos)

DATE : 13-03-2020	SCALE : FIT TO PAPER
Units : All Dimensions in Meters	
Drawn : E.A.SENTHIL KUMAR, D/Wan cum Tech. Asst.	
PONDICHERRY UNIVERSITY ENGINEERING WING	

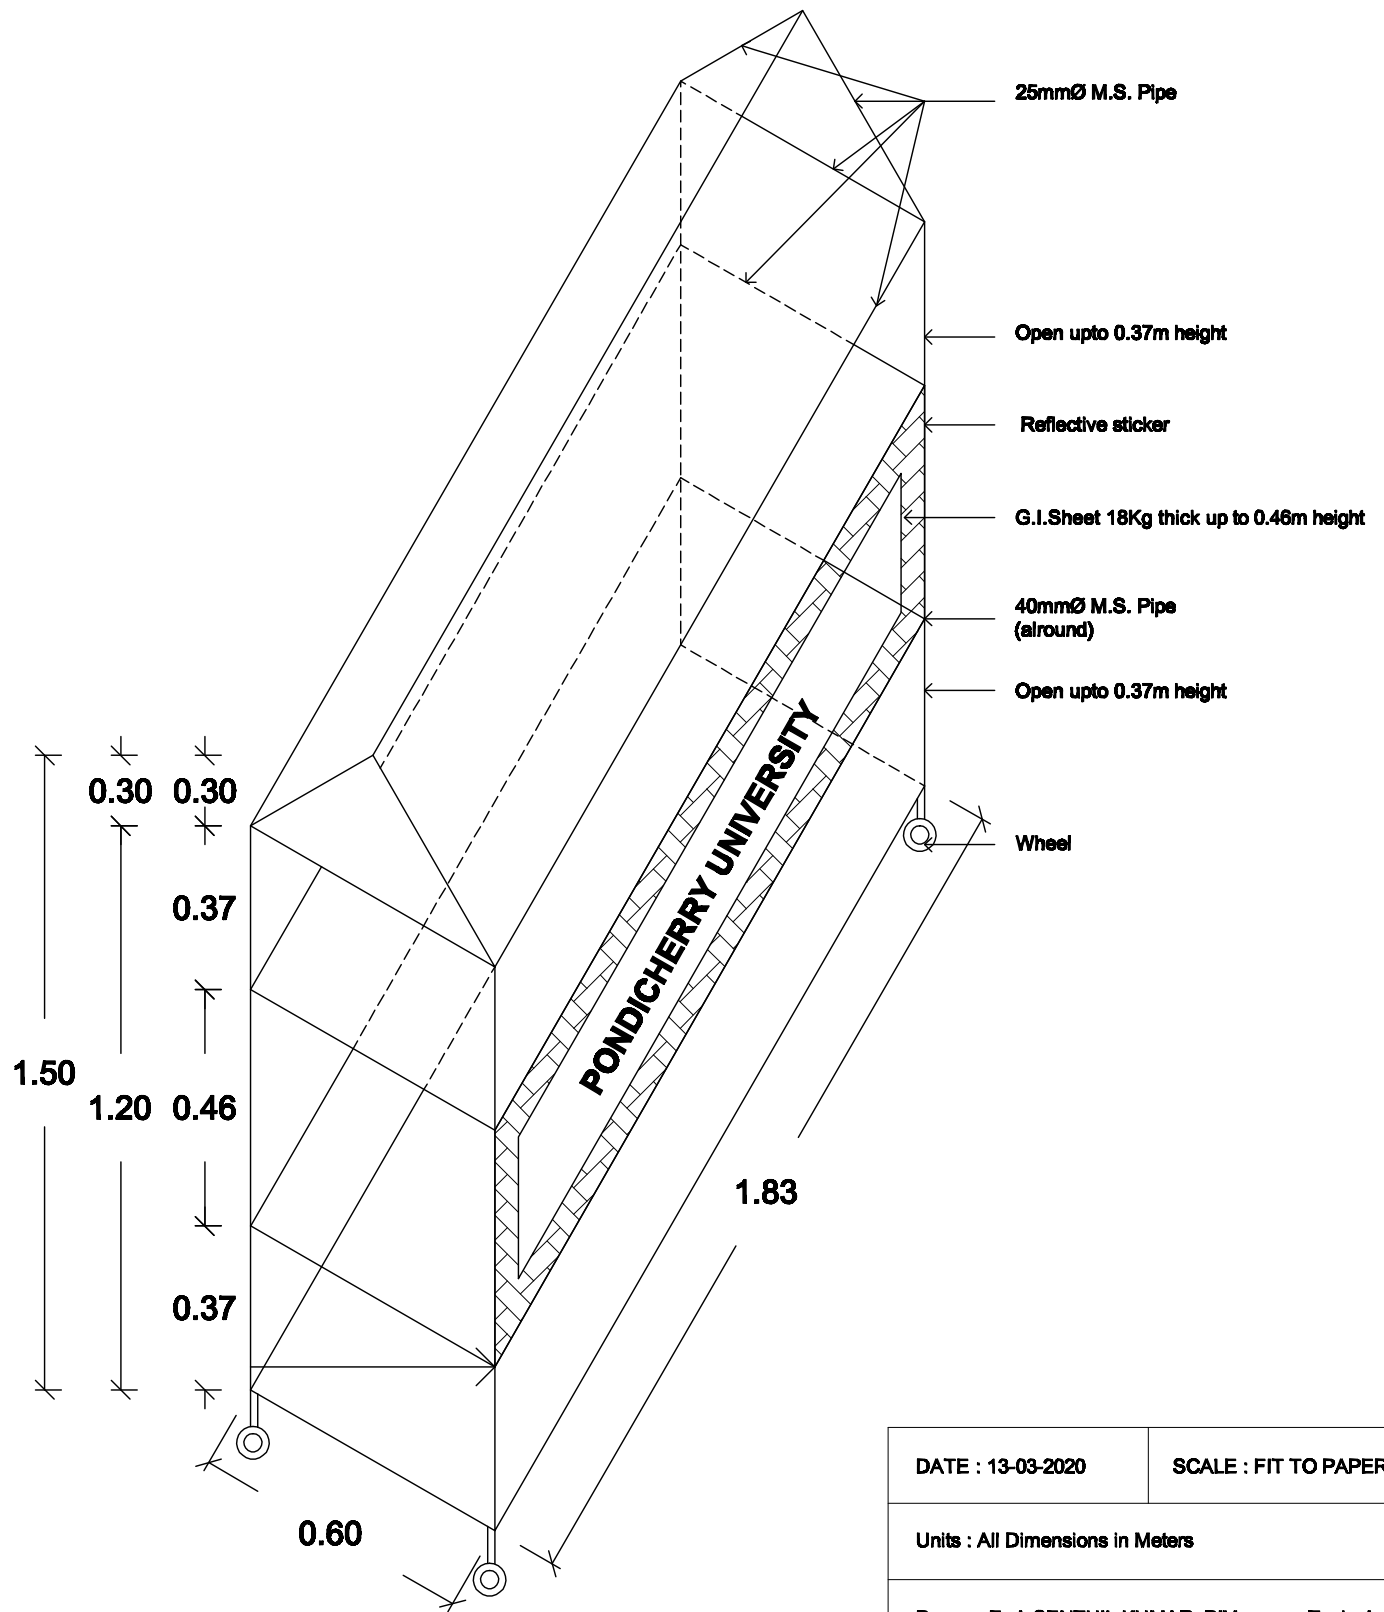

1. Barricade Sectional cum Elevation
(Wheel type requirements - 10 Nos)

DATE : 13-03-2020	SCALE : FIT TO PAPER
Units : All Dimensions in Meters	
Drawn : Er.A.SENTHIL KUMAR, D'Man cum Tech. Asst.	

PONDICHERRY UNIVERSITY
ENGINEERING WING